



**Drafting & Design**


P.O. Box 128  
 Como, CO 80432  
 DR: 719-836-4856 FAX: 303-842-7037  
 dndwnc@bwa.com

*JM*  
*CRP/PT/ER*

**DATE** 1-28-10  
**DRAWING NUMBER** 12  
**SCALE** 1/8"=1'-0"  
**DRAWN BY** WRP

**CUSTOMER:** SMITH RESIDENCE  
 SUPPLEMENTAL SPECIFICATIONS  
 TYPICAL  
 PAPER COURT

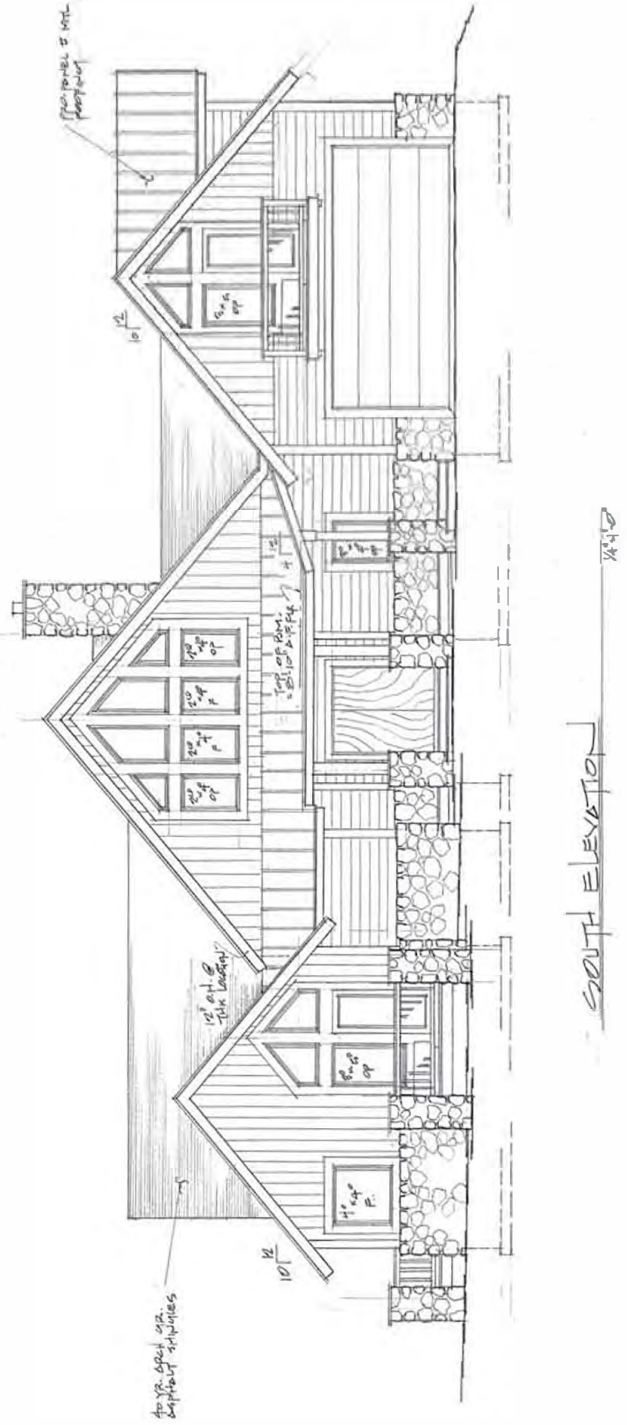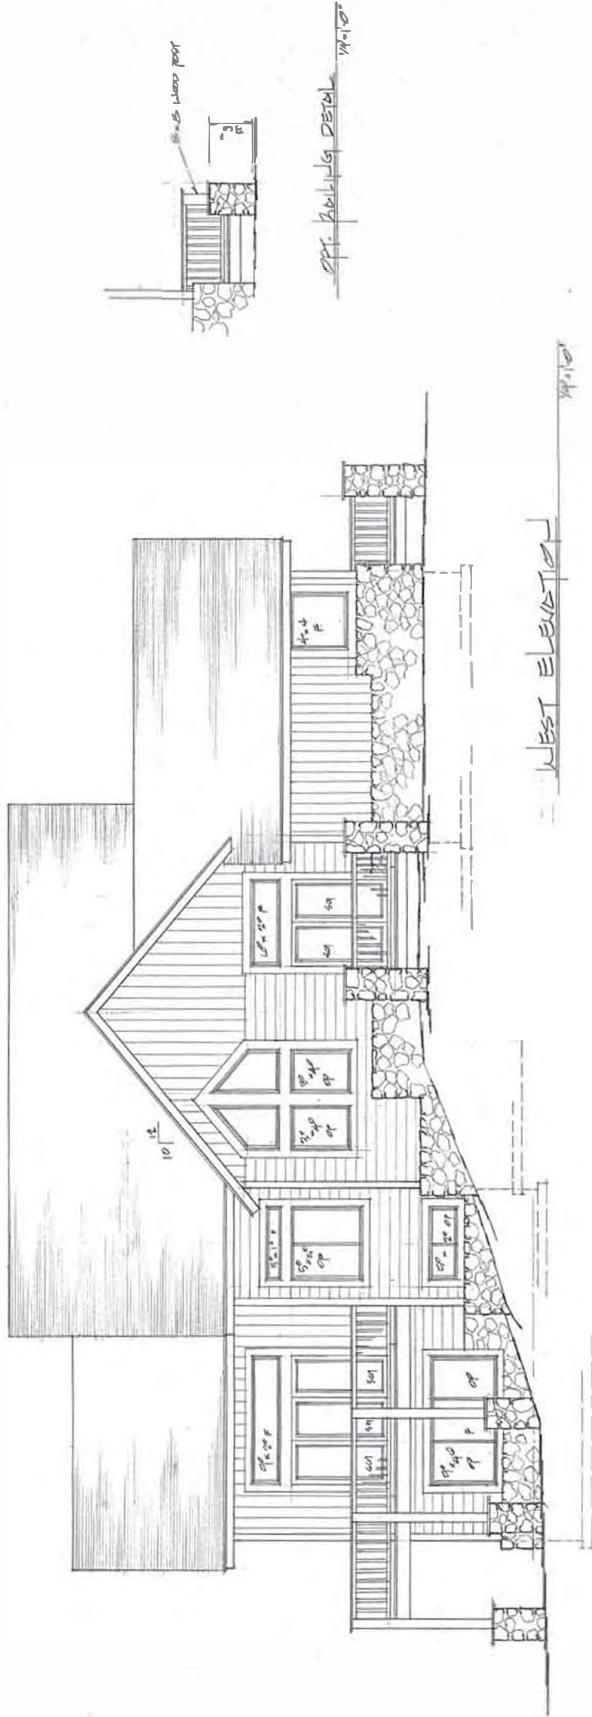

	<b>Drafting &amp; Design</b> P.O. Box 128 Como, CO 80432 OR: 719-856-4856 CO: 303-842-7037 d7mhd@me.com

CUSTOMER SMITH RESIDENCE SUPPORTIVE OFFICIAL PARK COUNTY FARRLEY, CO.	DRAWING NUMBER 2 OF 12	DATE 1-29-10
	REVISIONS WRP	SCALE 1/4" = 1'-0"

